




DECK CONSTRUCTION

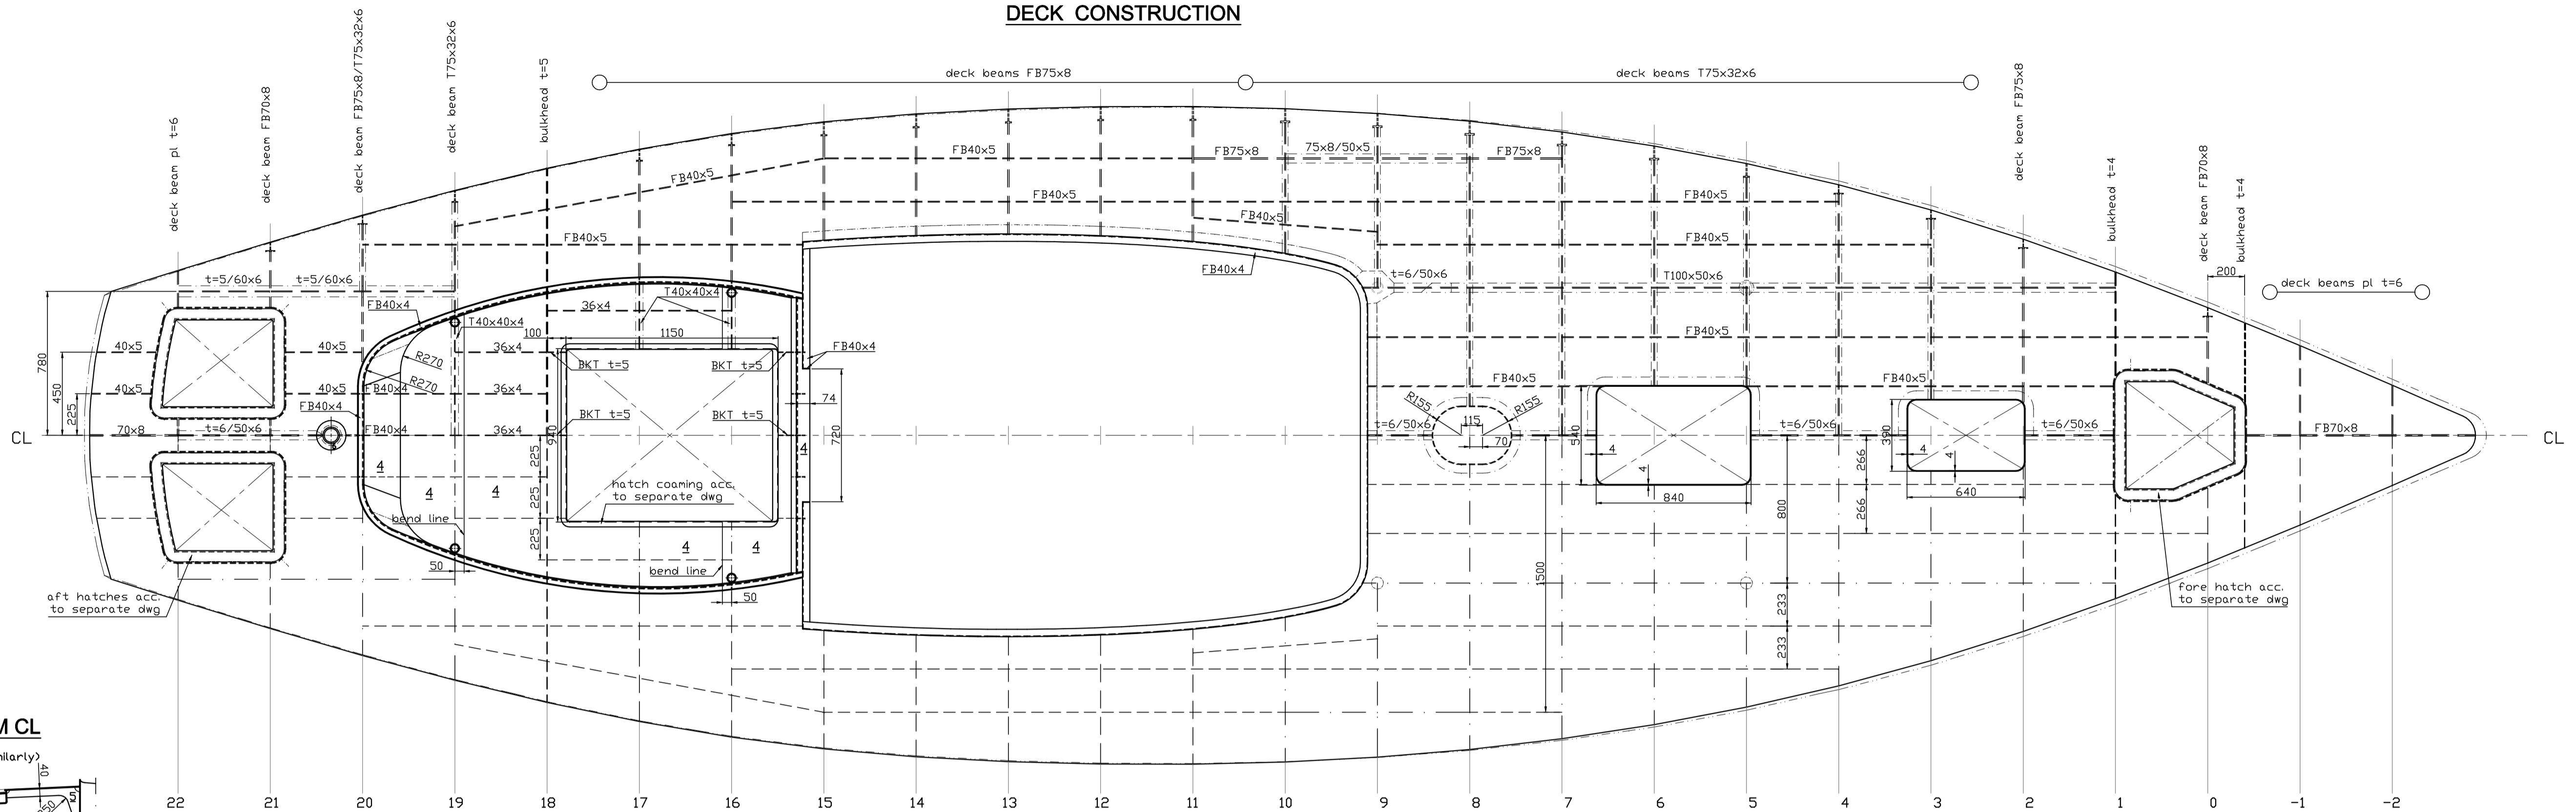

SECTION 225 FROM CL

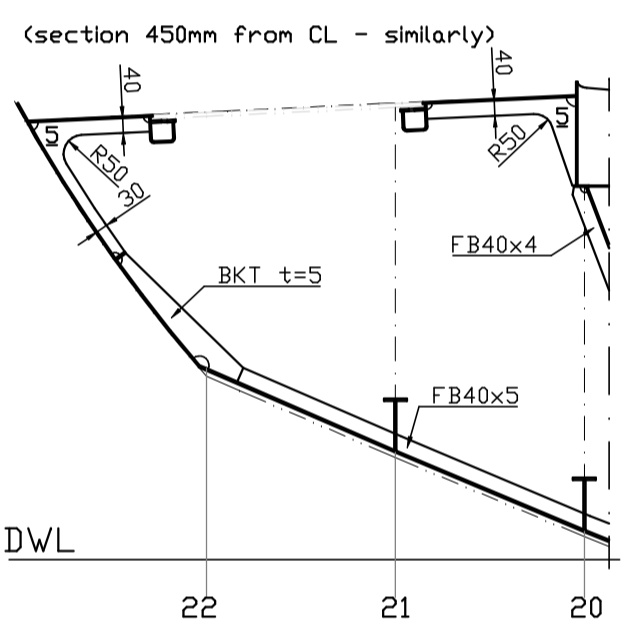

SECTION AT CL

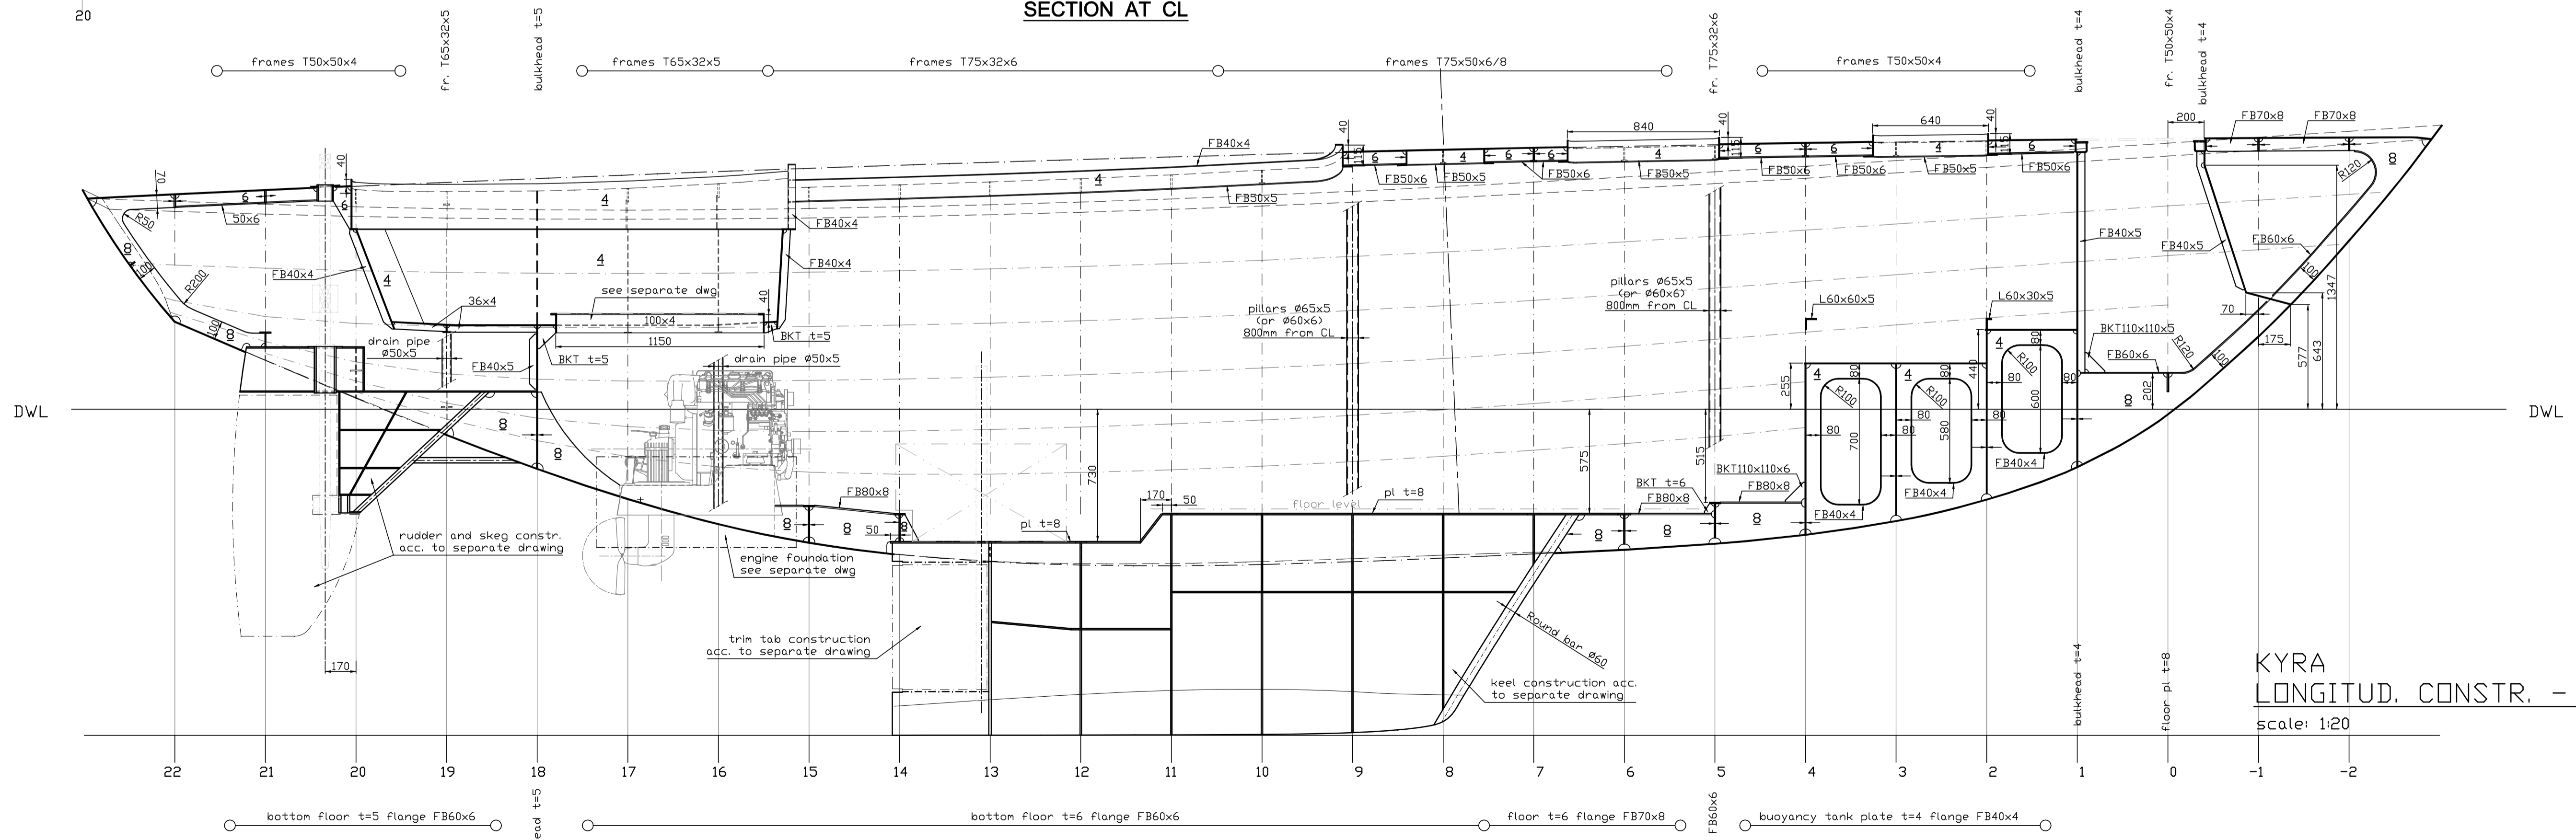

KYRA
LONGITUD. CONSTR. - plan 1
scale: 1:20

COOPERATION	
DESIGN+LAYOUT	newcruise YACHT PROJECT+DESIGN
NAVAL ARCHITECTURE	YACHT STUDIO STRAWINSKI
© 2003	PROJ. NC 43-70-2003